



VIEW AS PER A

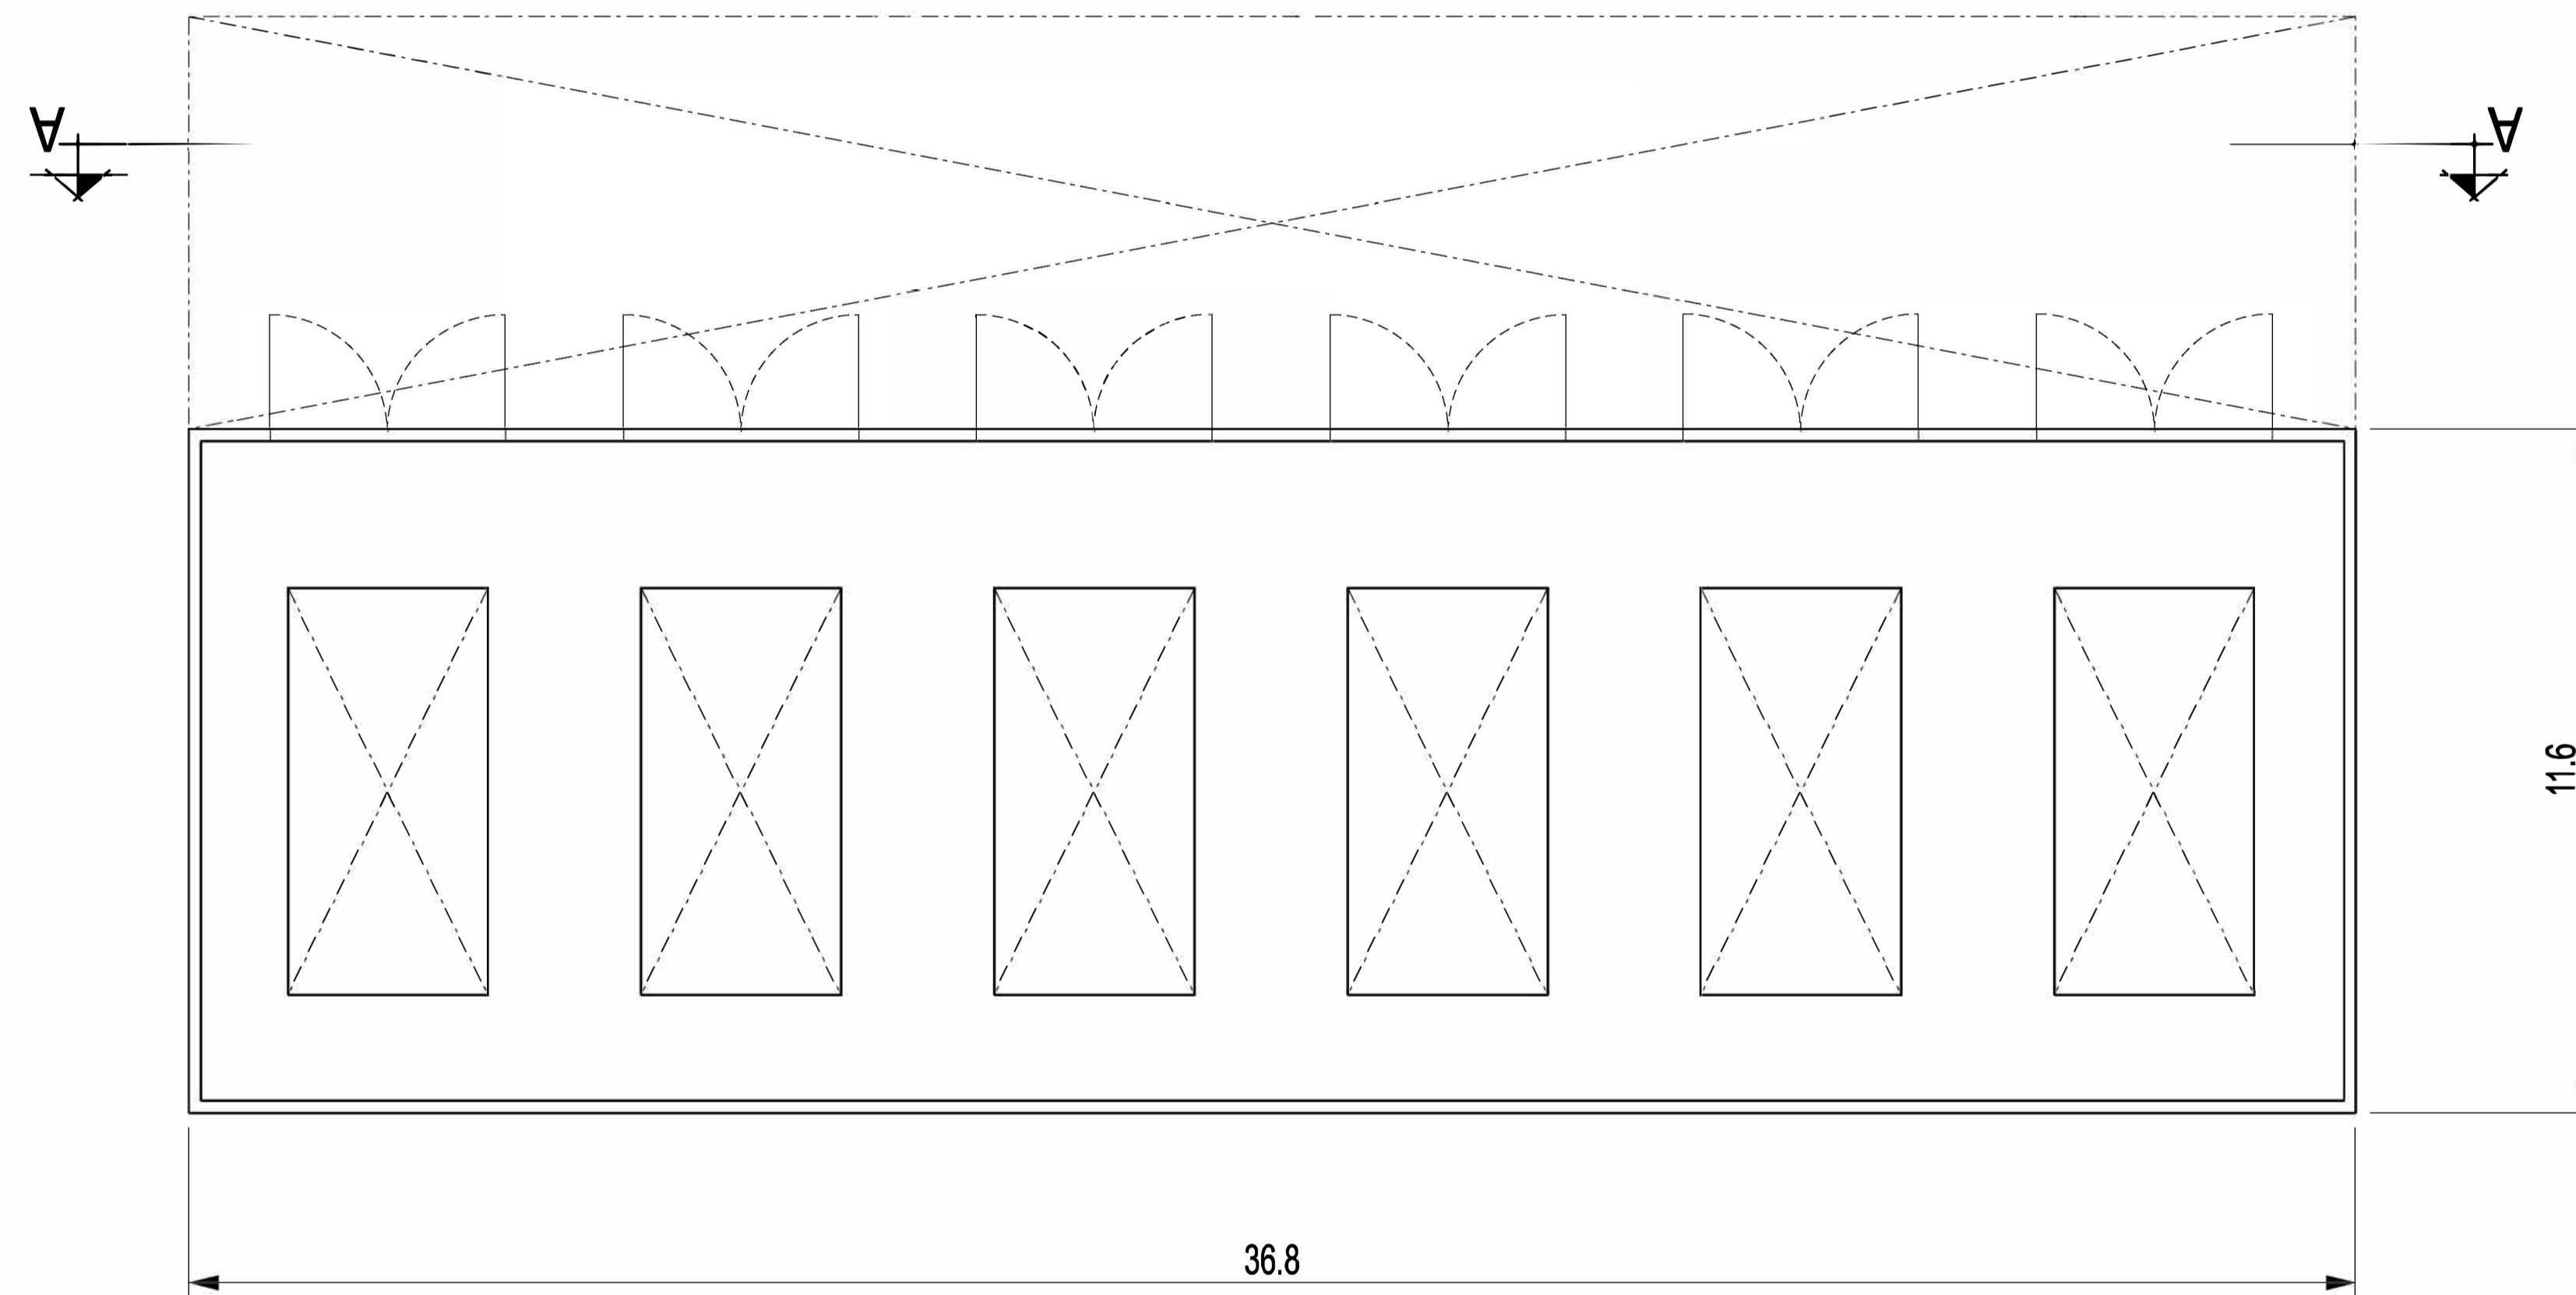

PLANT VIEW

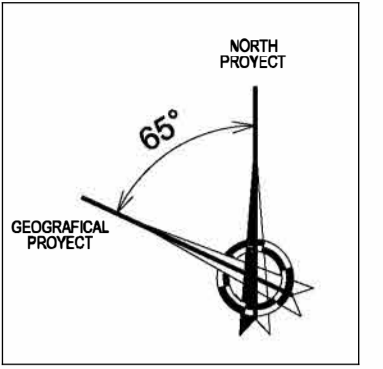

- NOTES:**
- DIMENSIONS IN METERS.
 - COORDINATES IN METERS
 - DIMENSIONS TAKE PREFERENCE OVER THE DRAWING.
 - THE LAYOUT SHOWN IN THE DRAWING IS PRELIMINARY AND WILL BE SUBJECT TO REVISIONS

| 0 | | 05/12/2023 | JOLA | JOLA | P. PASTOR | R. RODRIGO | INITIAL EDITION |
|---------------------|------|------------|------------|-----------|-----------|---|-----------------|
| REV | DATE | Drawn | Prep | Checked | Approved | REASON STATUS OF REVISION | |
| Contractor: | | | Class: | | - | | |
| Author: | | | Type: | | - | | |
| FIRST ISSUE: | | | File: | | - | | |
| 05/12/2023 | | | N°: | | - | | |
| Drawn | | | Client: | | - | | |
| JOLA | JOLA | P. PASTOR | R. RODRIGO | Iberdrola | | - | |
| <p>SCALE: 1:100</p> | | | | | | <p>H2 CROMARTY APPLICATION DRAWING INDICATIVE LAYOUT COMPRESSION BUILDING ELEVATION AND FLOOR PLAN</p> <p>H2CRO-19-YTG-DA-IBEEI-0108</p> | |
| Replaces: | | | | | | Sheet: 1 | Next: - |
| Rev: 0 | | | | | | Scale: A1 | |