



PLANT KEY

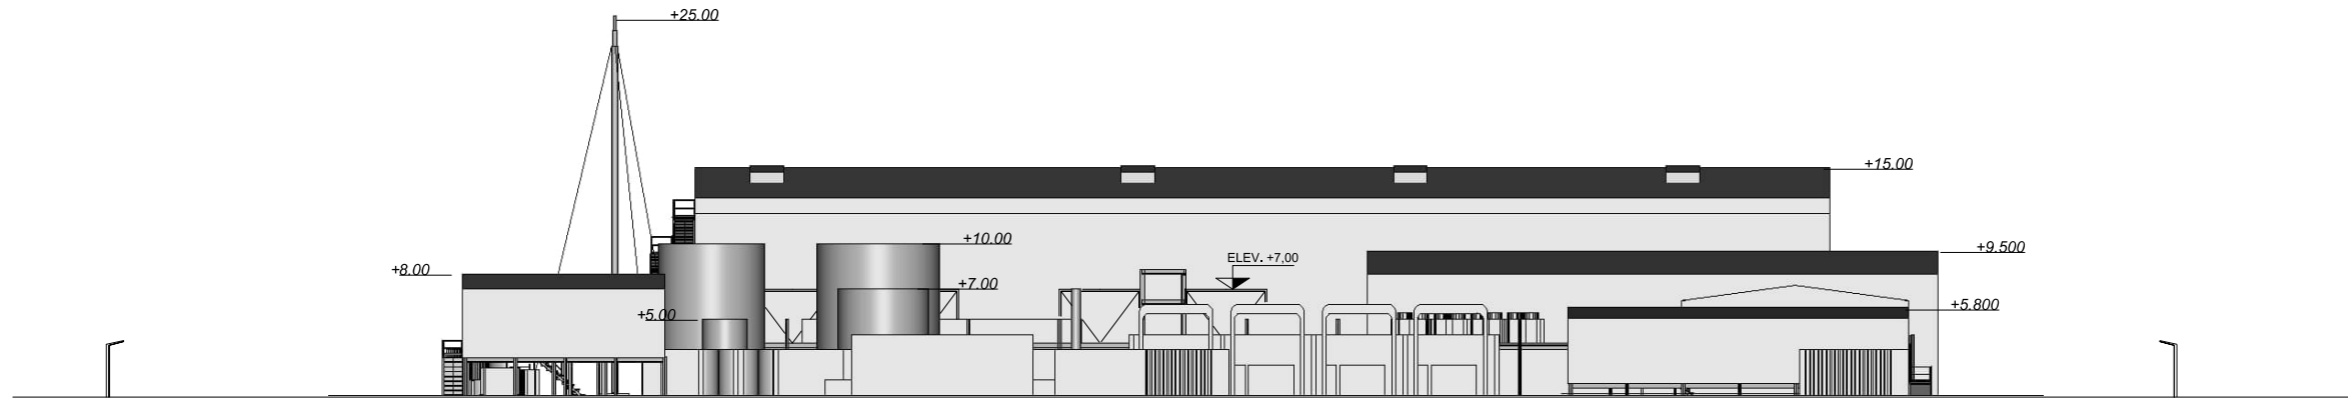

VIEW FROM SOUTH

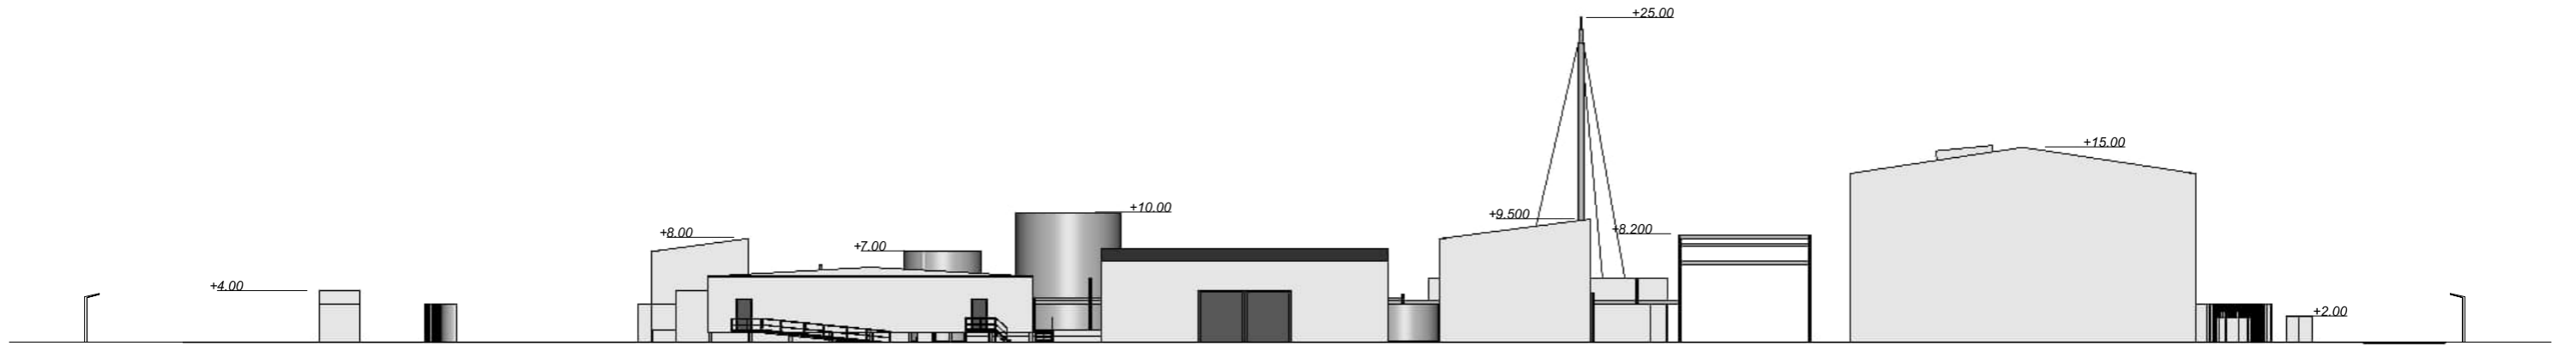

VIEW FROM EAST

2		21/09/2023	E.ALONSO	E.ALONSO	P.PASTOR	L.RORRGO	H2 POWER PLANT 15 MW
1		01/06/2023	E.ALONSO	E.ALONSO	P.PASTOR	L.RORRGO	VIEW UPDATE
REV.	FECHA	Dibujó	Preparado	Revisado	Aprobado	MOTIVO ESTADO DE LA REVISION	
Contratista:			Clasificador:				H2 CROMARTY APPLICATION DRAWING HYDROGEN SITE VIEWS SOUTH & EAST
Autor:			Tipo:				
-			Fichero:				
-			Nº:				
ESCALA:		EMISION INICIAL:		Cliente:		Reemplazo:	
S/E		19/05/2023		iberdrola		H2CRO-19-YTG-DA-IBEEI-0103	
		Dibuj.	Prep.	Rev.	Aprob.	Rev: 2	
		E.ALONSO	E.ALONSO	P.PASTOR	L.RORRGO	Hípic: 1 Sigua: - 1 ^{ra} : A1	

Todos los derechos reservados. La reproducción total o parcial de este dibujo sin autorización del propietario está prohibida.