


1 2 3 4 5 6 7 8 9 10 11 12 13 14 15 16

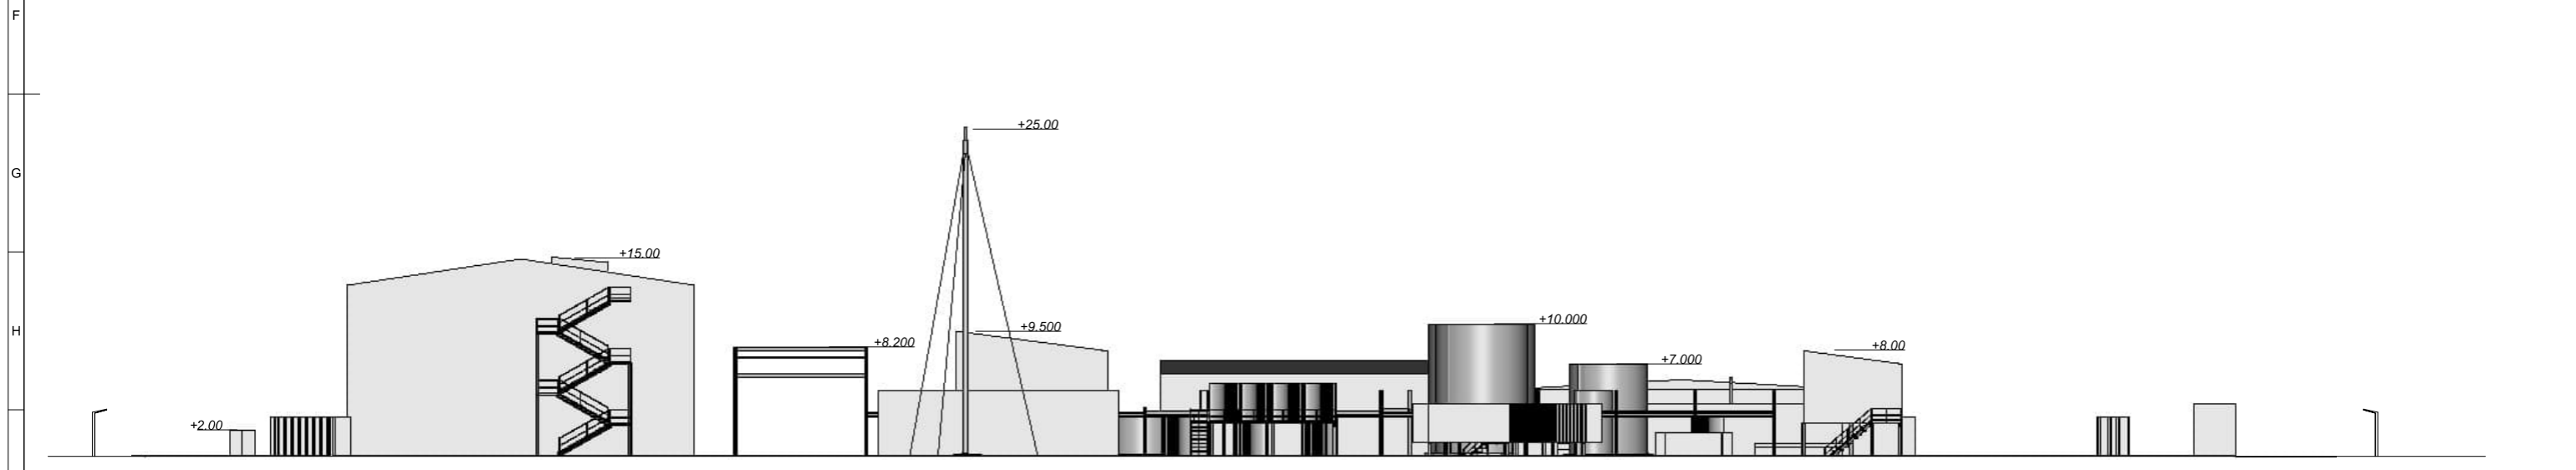

VIEW FROM NORTH



VIEW FROM WEST

K

| | | | | | | | |
|--------------|-------|------------------|---------------|-----------|----------|------------------------------------|--|
| 2 | | 21/09/2023 | E.ALONSO | E.ALONSO | P.PASTOR | L.RORRGO | H2 POWER PLANT 15 MW |
| 1 | | 01/06/2023 | E.ALONSO | E.ALONSO | P.PASTOR | L.RORRGO | VIEW UPDATE |
| REV. | FECHA | Dibujado | Preparado | Revisado | Aprobado | MOTIVO ESTADO DE LA REVISION | |
| Contratista: | | | Clasificador: | | | | H2 CROMARTY APPLICATION DRAWING HYDROGEN SITE VIEWS NORTH & WEST |
| Autor: | | | Tipo: | | | | |
| - | | | Fichero: | | | | |
| - | | | Nº: | | | | |
| ESCALA: | | EMISION INICIAL: | | Cliente: | | Reemplazo: | |
| S/E | | 19/05/2023 | | iberdrola | | H2CRO-19-YTG-DA-IBEEI-0102 | |
| | | Dibuj. | Prep. | Rev. | Aprob. | Rev: 2 | |
| | | E.ALONSO | E.ALONSO | P.PASTOR | L.RORRGO | Héjic 1 Siguc - 1 ^{ra} A1 | |

1 2 3 4 5 6 7 8 9 10 11 12 13 14 15 16