

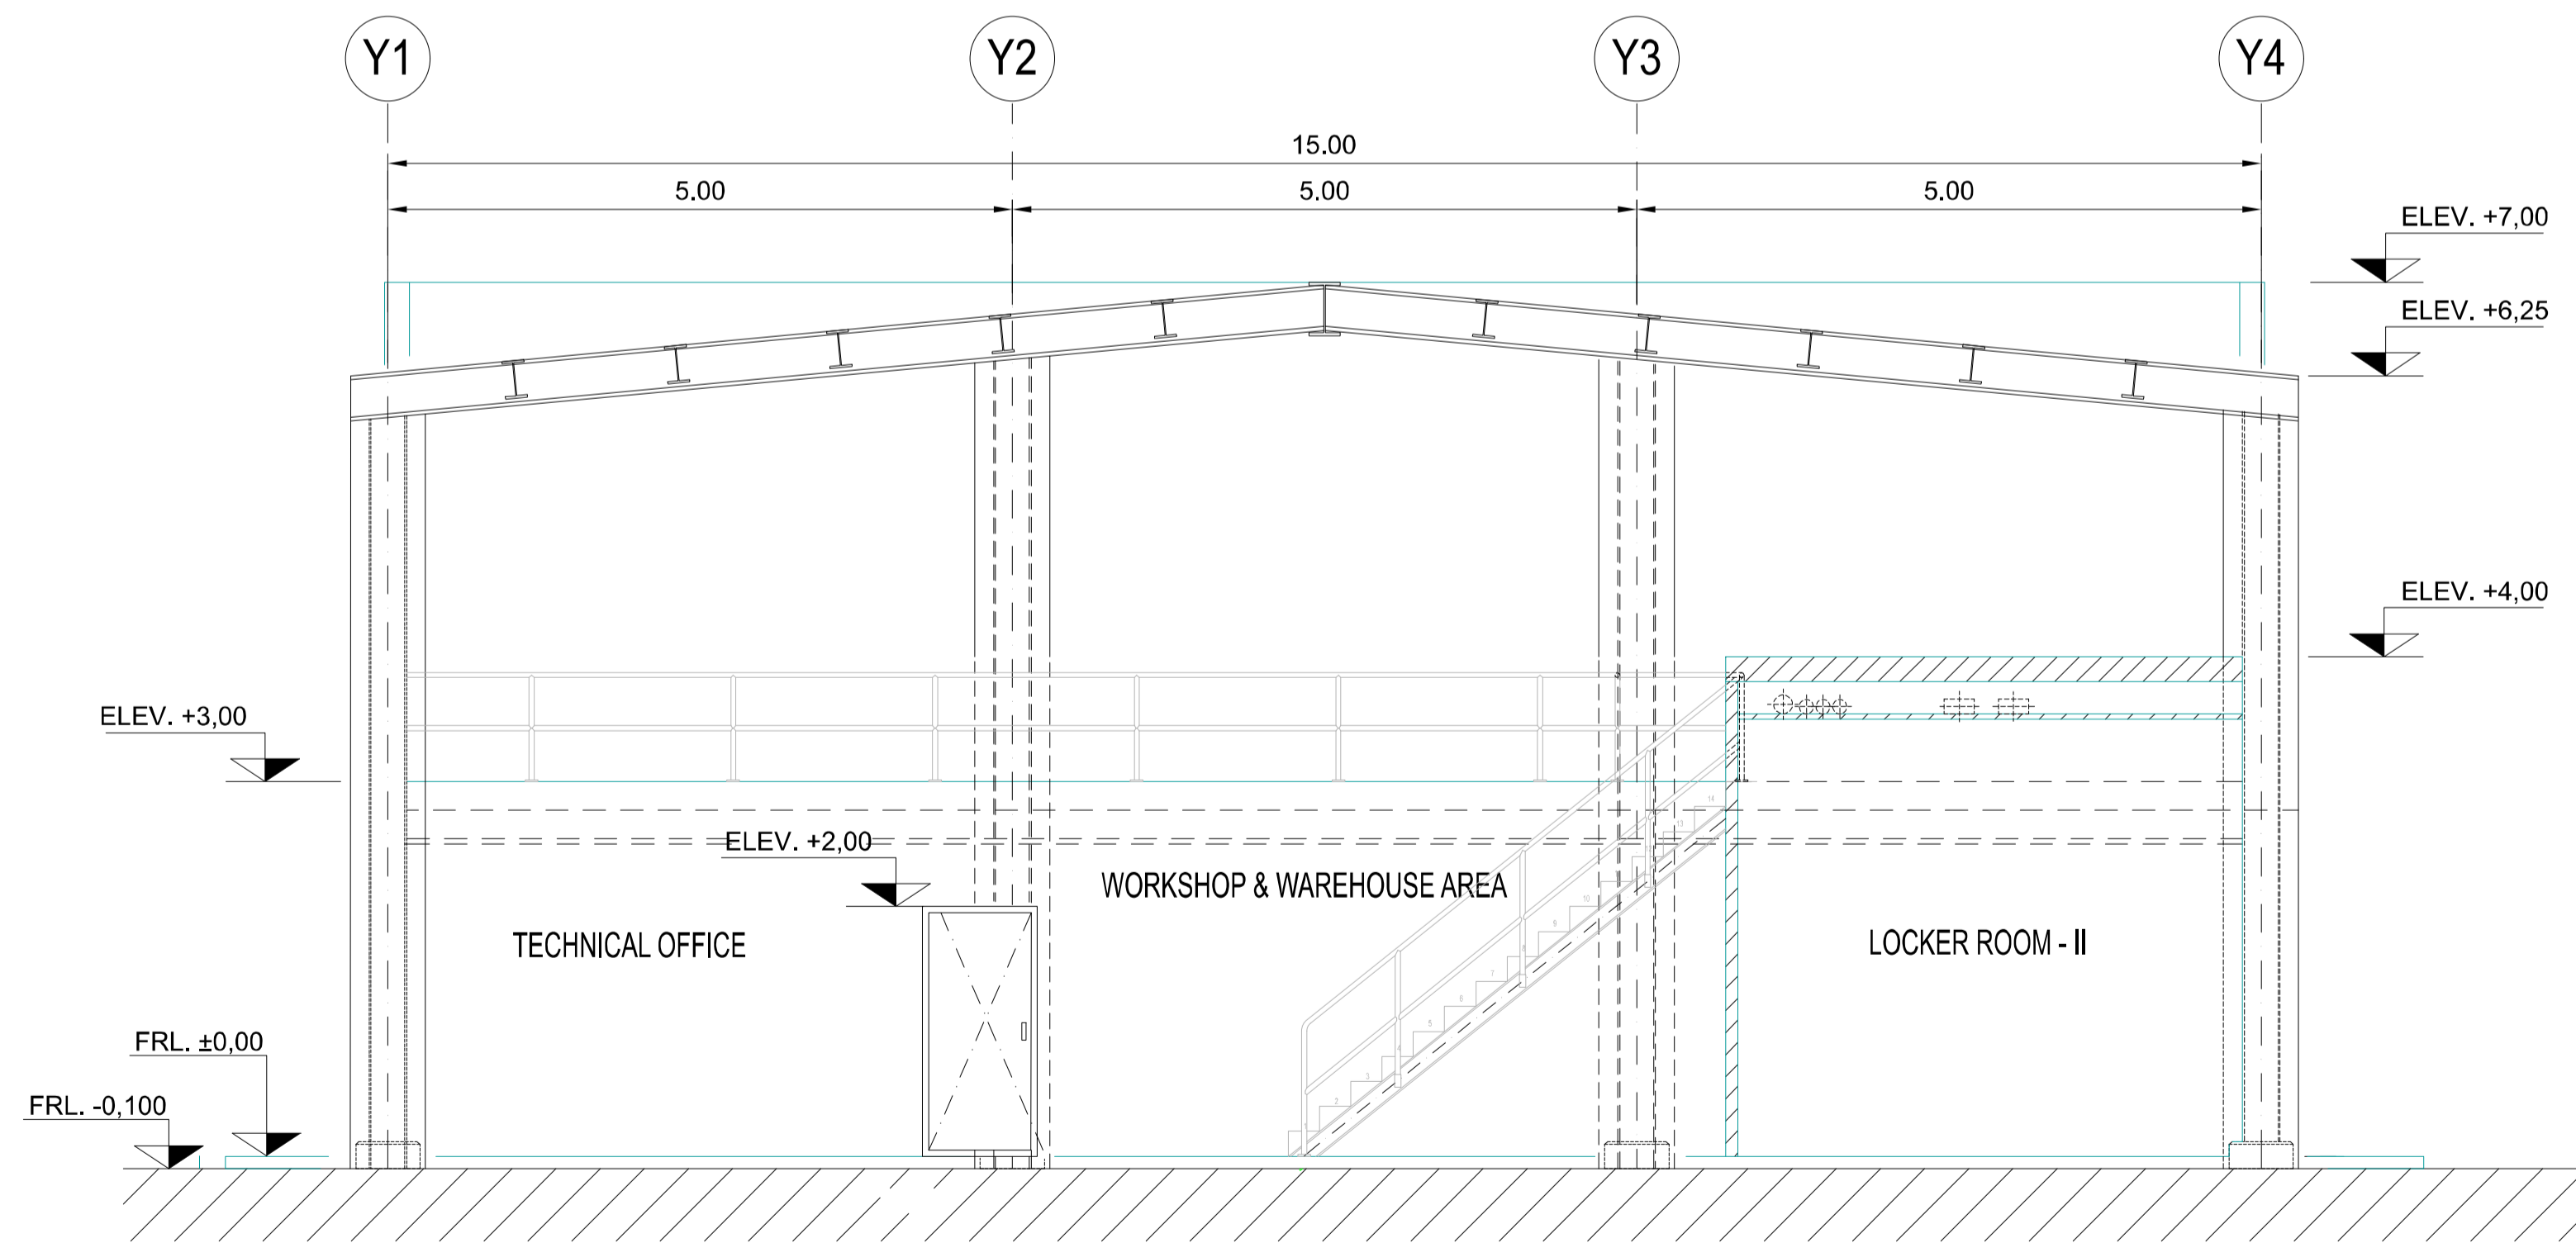


SECTION "A-A"

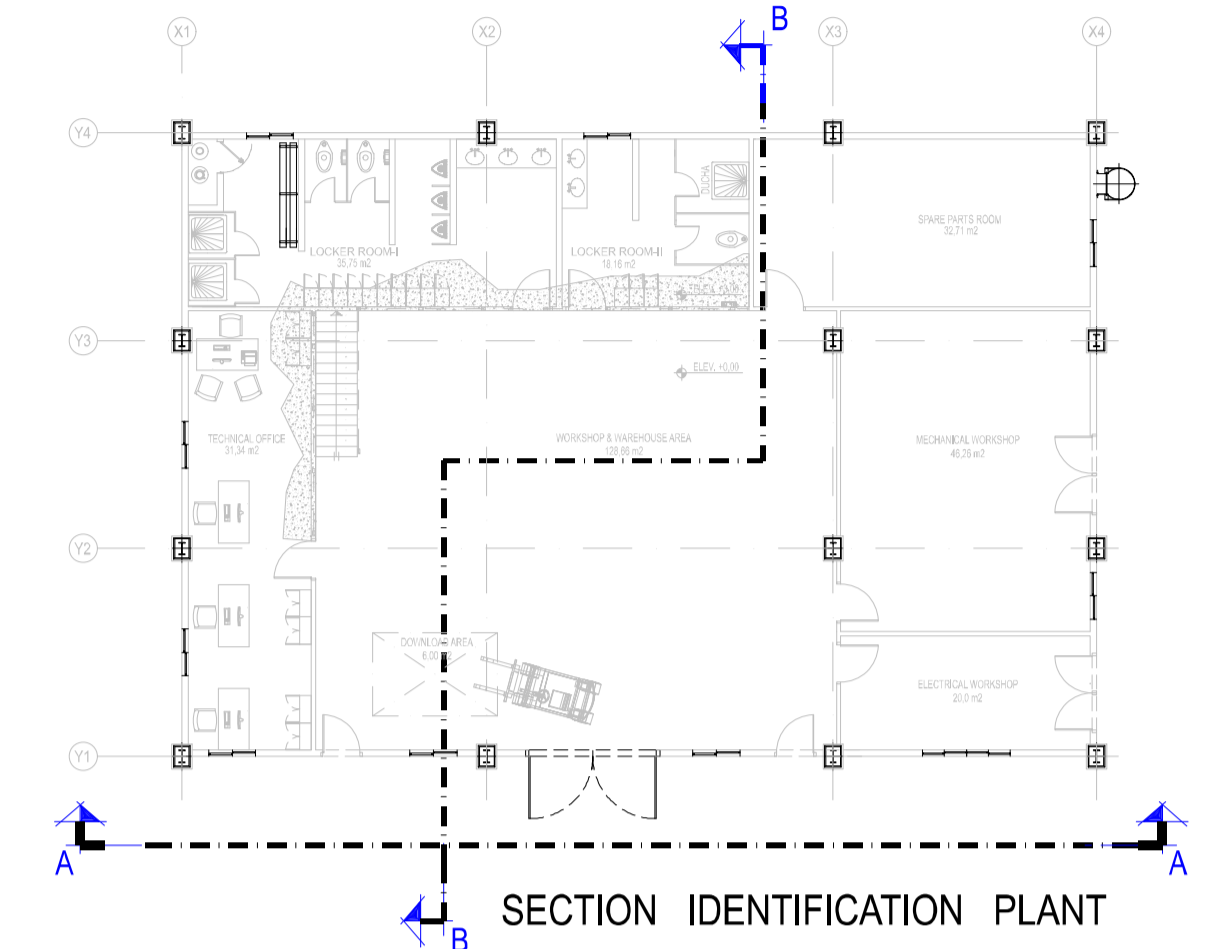

SECTION "B-B"

- NOTES:
- DIMENSIONS IN METERS.
 - COORDINATES IN METERS
 - DIMENSIONS TAKE PREFERENCE OVER THE DRAWING.
 - THE LAYOUT SHOWN IN THE DRAWING IS PRELIMINARY AND WILL BE SUBJECT TO REVISIONS

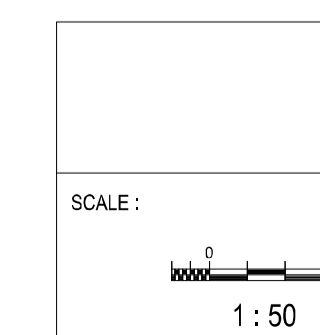

REV.	DATE	Drawn	Prep.	Checked	Approved	REASON STATUS OF REVISION
Contractor :		Class :		Type :		H2 CROMARTY APPLICATION DRAWING EQUIPMENT LAYOUT WORKSHOP AND WAREHOUSE
Author :		File :		Nº :		
FIRST ISSUE: 24/05/2023		Client :				
Drawn	Prep.	Check	Approv.			H2CRO-19-YTG-DA-IBEEI-0105
RLOPEZ	RLOPEZ	FANFOR	LACERNO	Replaces : -		Sheet: 2 Next: - Ref: A1