

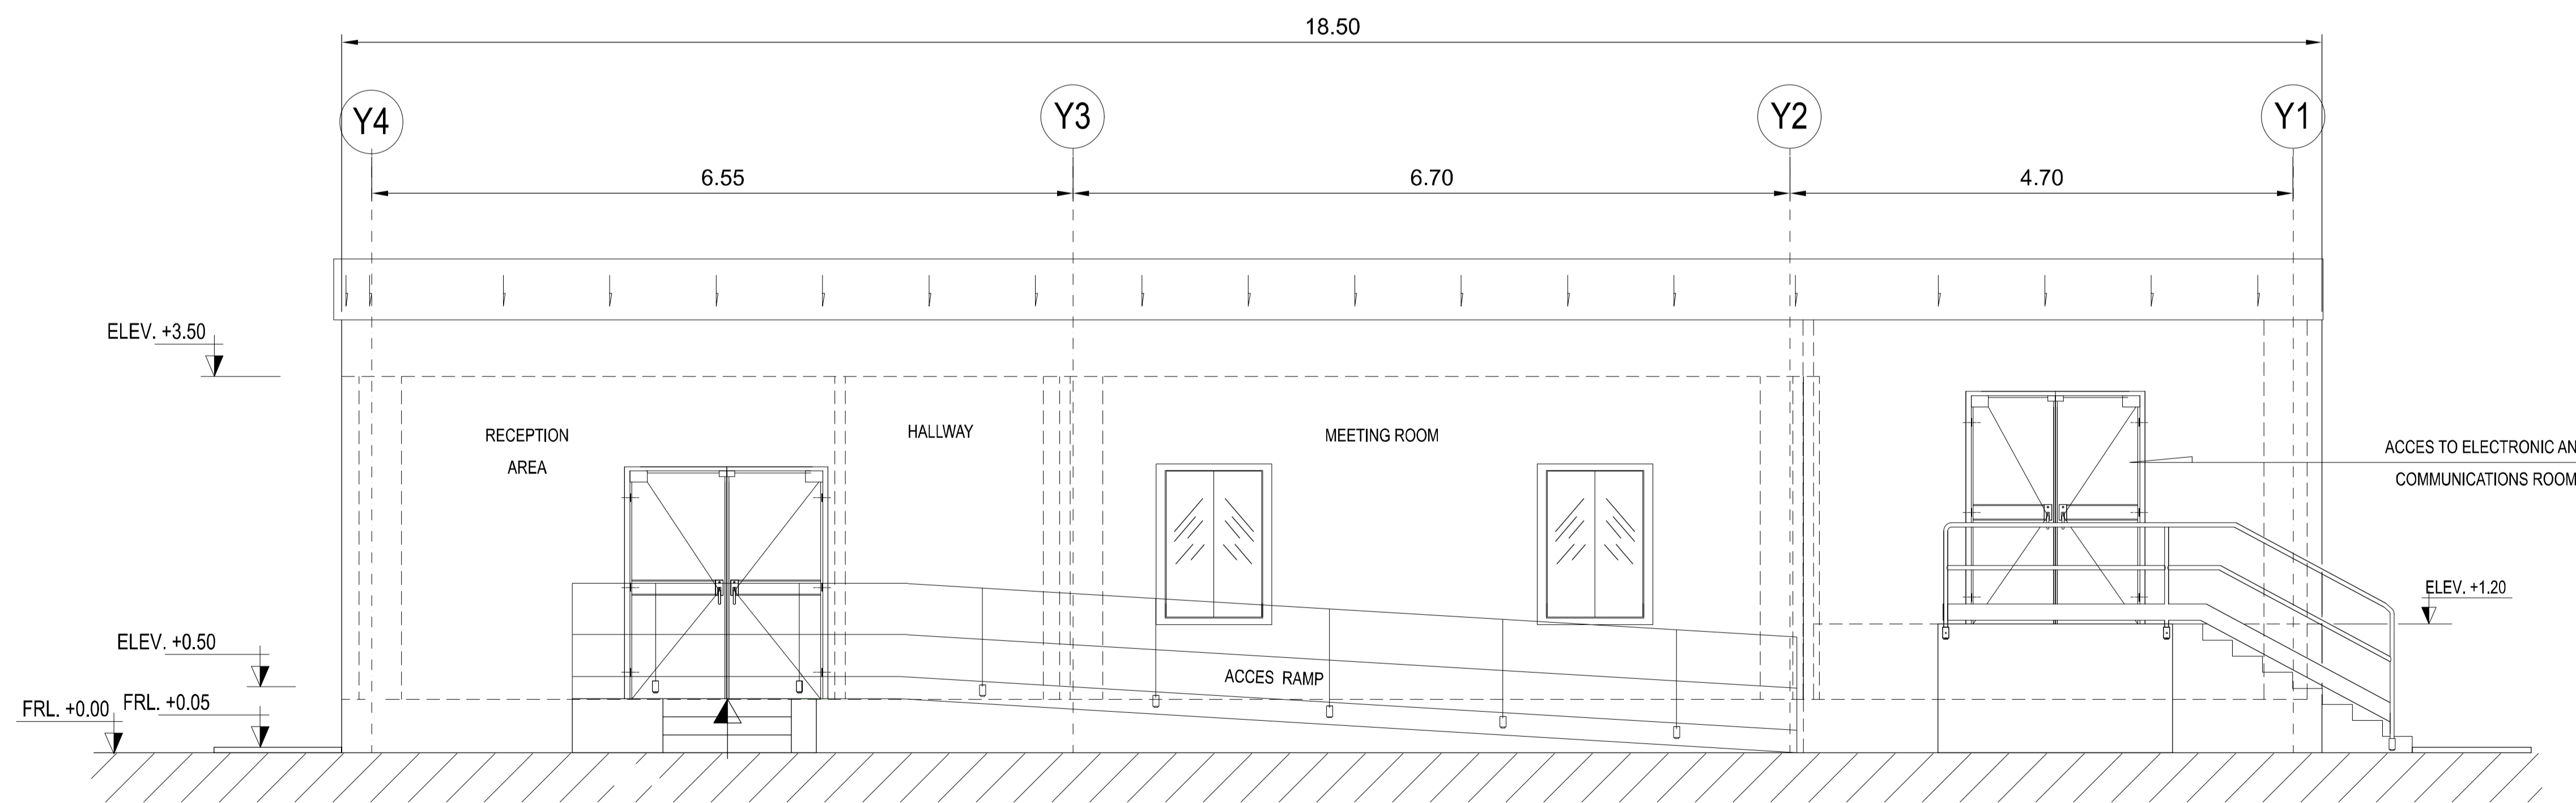


SECTION A-A

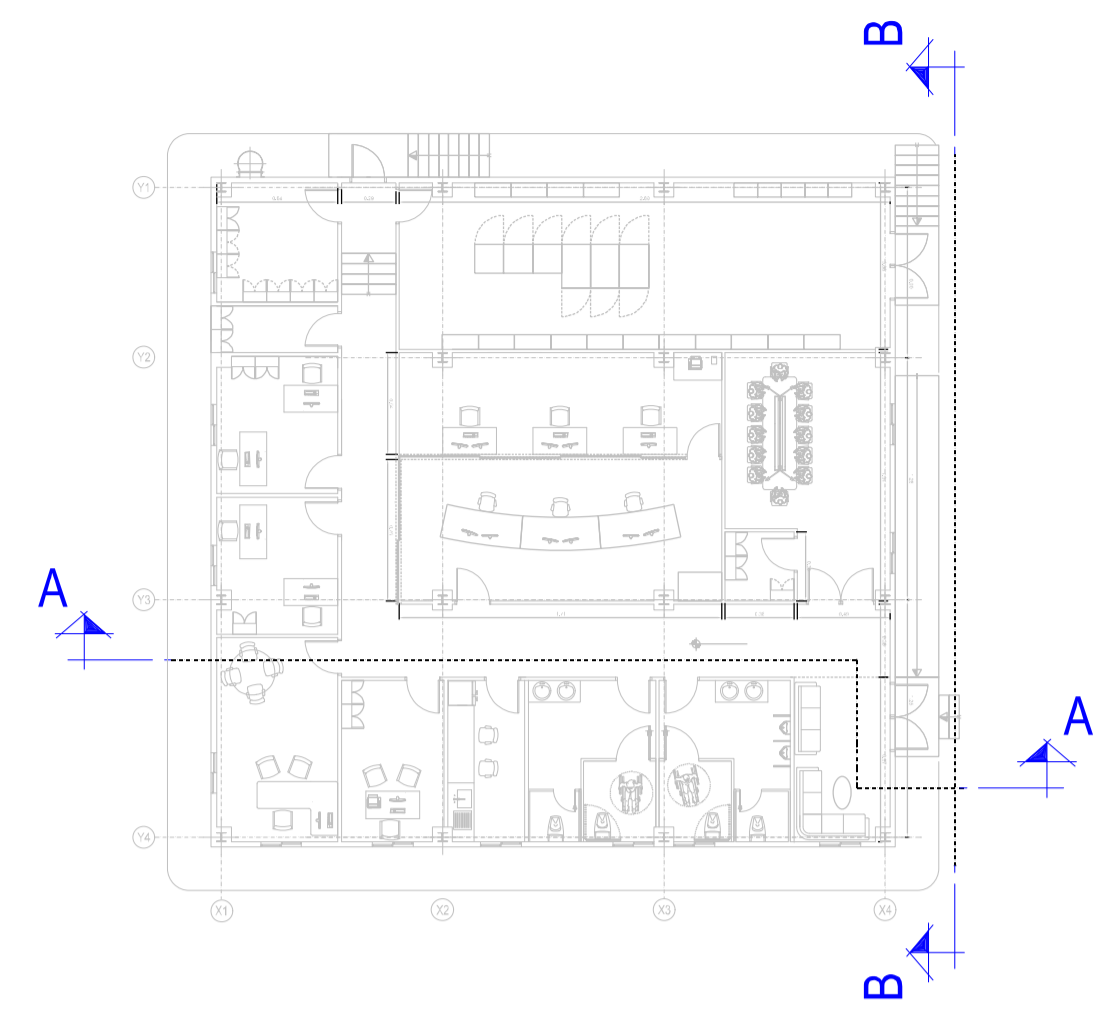

SECTION "B-B"

- NOTES:
- DIMENSIONS IN METERS.
 - COORDINATES IN METERS
 - DIMENSIONS TAKE PREFERENCE OVER THE DRAWING.
 - THE LAYOUT SHOWN IN THE DRAWING IS PRELIMINARY

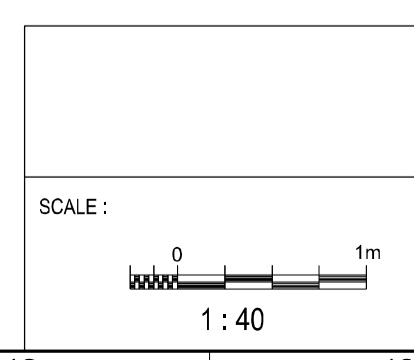

REV.	DATE	Drawn	Prep.	Checked	Approved	REASON STATUS OF REVISION	
Contractor :		Class :		Type :		H2 CROMARTY APPLICATION DRAWING EQUIPMENT LAYOUT ADMINISTRATION AND CONTROL BUILDING	
Author :		File :		Nº :			
FIRST ISSUE: 24/05/2023		Client :					
Drawn	Prep.	Check	Approv.				
SLOHTEGA SLOHTEGA IPASATOR LICORIBO						H2CRO-19-YTG-DA-IBEEI-0104	Rev: 0
Replaces:						Sheet: 2	Next: - Ref: A1