


3 No. 33kV CABLES IN TREFOIL FORMATION
SCALE 1:20

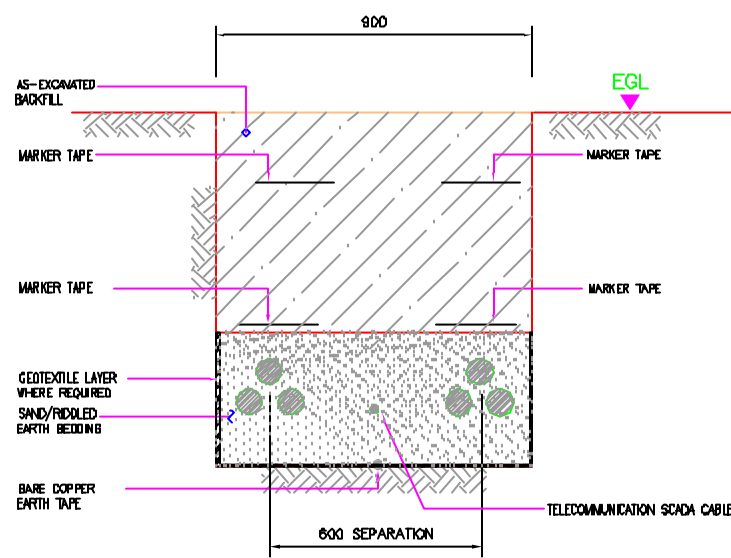

2 SETS OF 3 No. 33kV CABLES IN TREFOIL FORMATION
SCALE 1:20

AS FITTED 30.10.07

Rev.	Revision Description	Drn	Chk'd	App'd	Date
1					30.10.07

CUSTOMER
BEINN THARSUINN
WINDFARM

TITLE
Figure 1.11-
CABLE TRENCH ARRANGEMENT
TYPICAL CROSS SECTIONS

DRAWN	BJS	31.10.07	SCALE	REVISION
APPROVED	IT	31.10.07	N.T.S	Z
CHECKED	IT	31.10.07	SHEET SIZE:	A3

DRAWING No
PR-05-006-031